



-depth on foundation 700
 -30mm grano
 -100mm concrete slab
 -150mm compacted hardcore


SECTION X-X
 SCALE 1:100

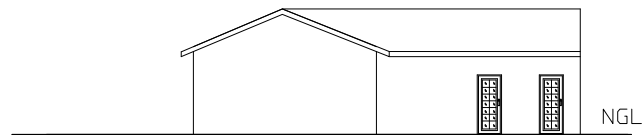


SIDE ELEVATION.
 SCALE 1:100

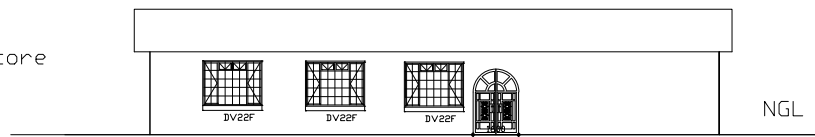


FRONT ELEVATION.
 SCALE 1:100

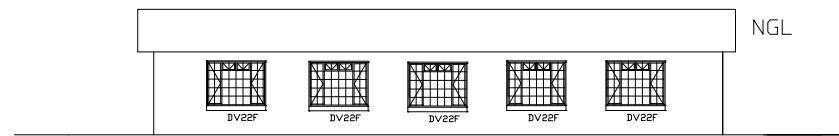


BACK ELEVATION.
 SCALE 1:100

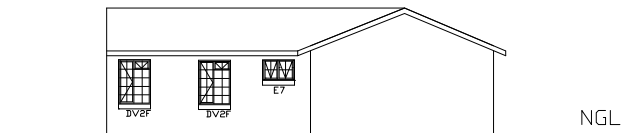

SIDE ELEVATION.

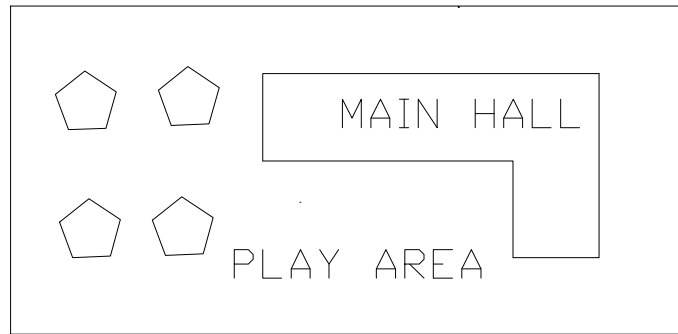

SITE PLAN
 N.T.S

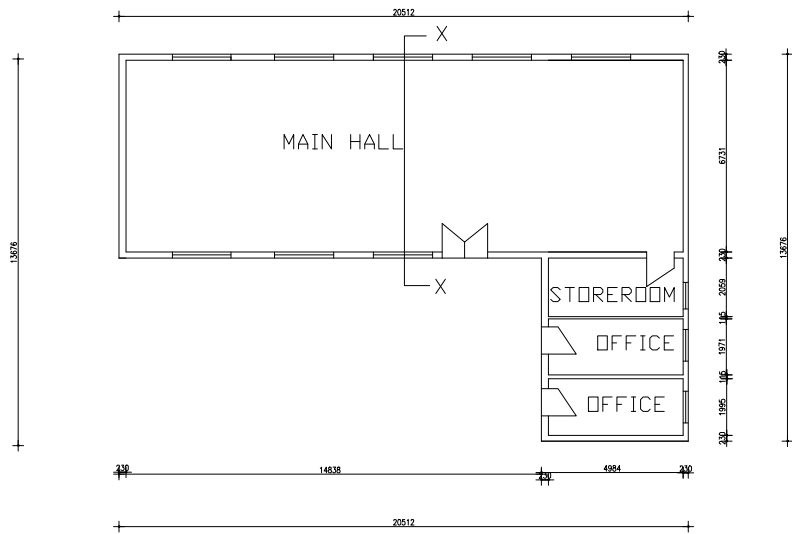

FLOOR PLAN
 SCALE 1:100

DRAWN BY- MUCHINGAMI. L
 CONTACT DETAILS- 0773652196
 PROJECT-.....